


APPENDIX E

Mt. Piper Ash Repository & Lamberts North Rehabilitation Plan

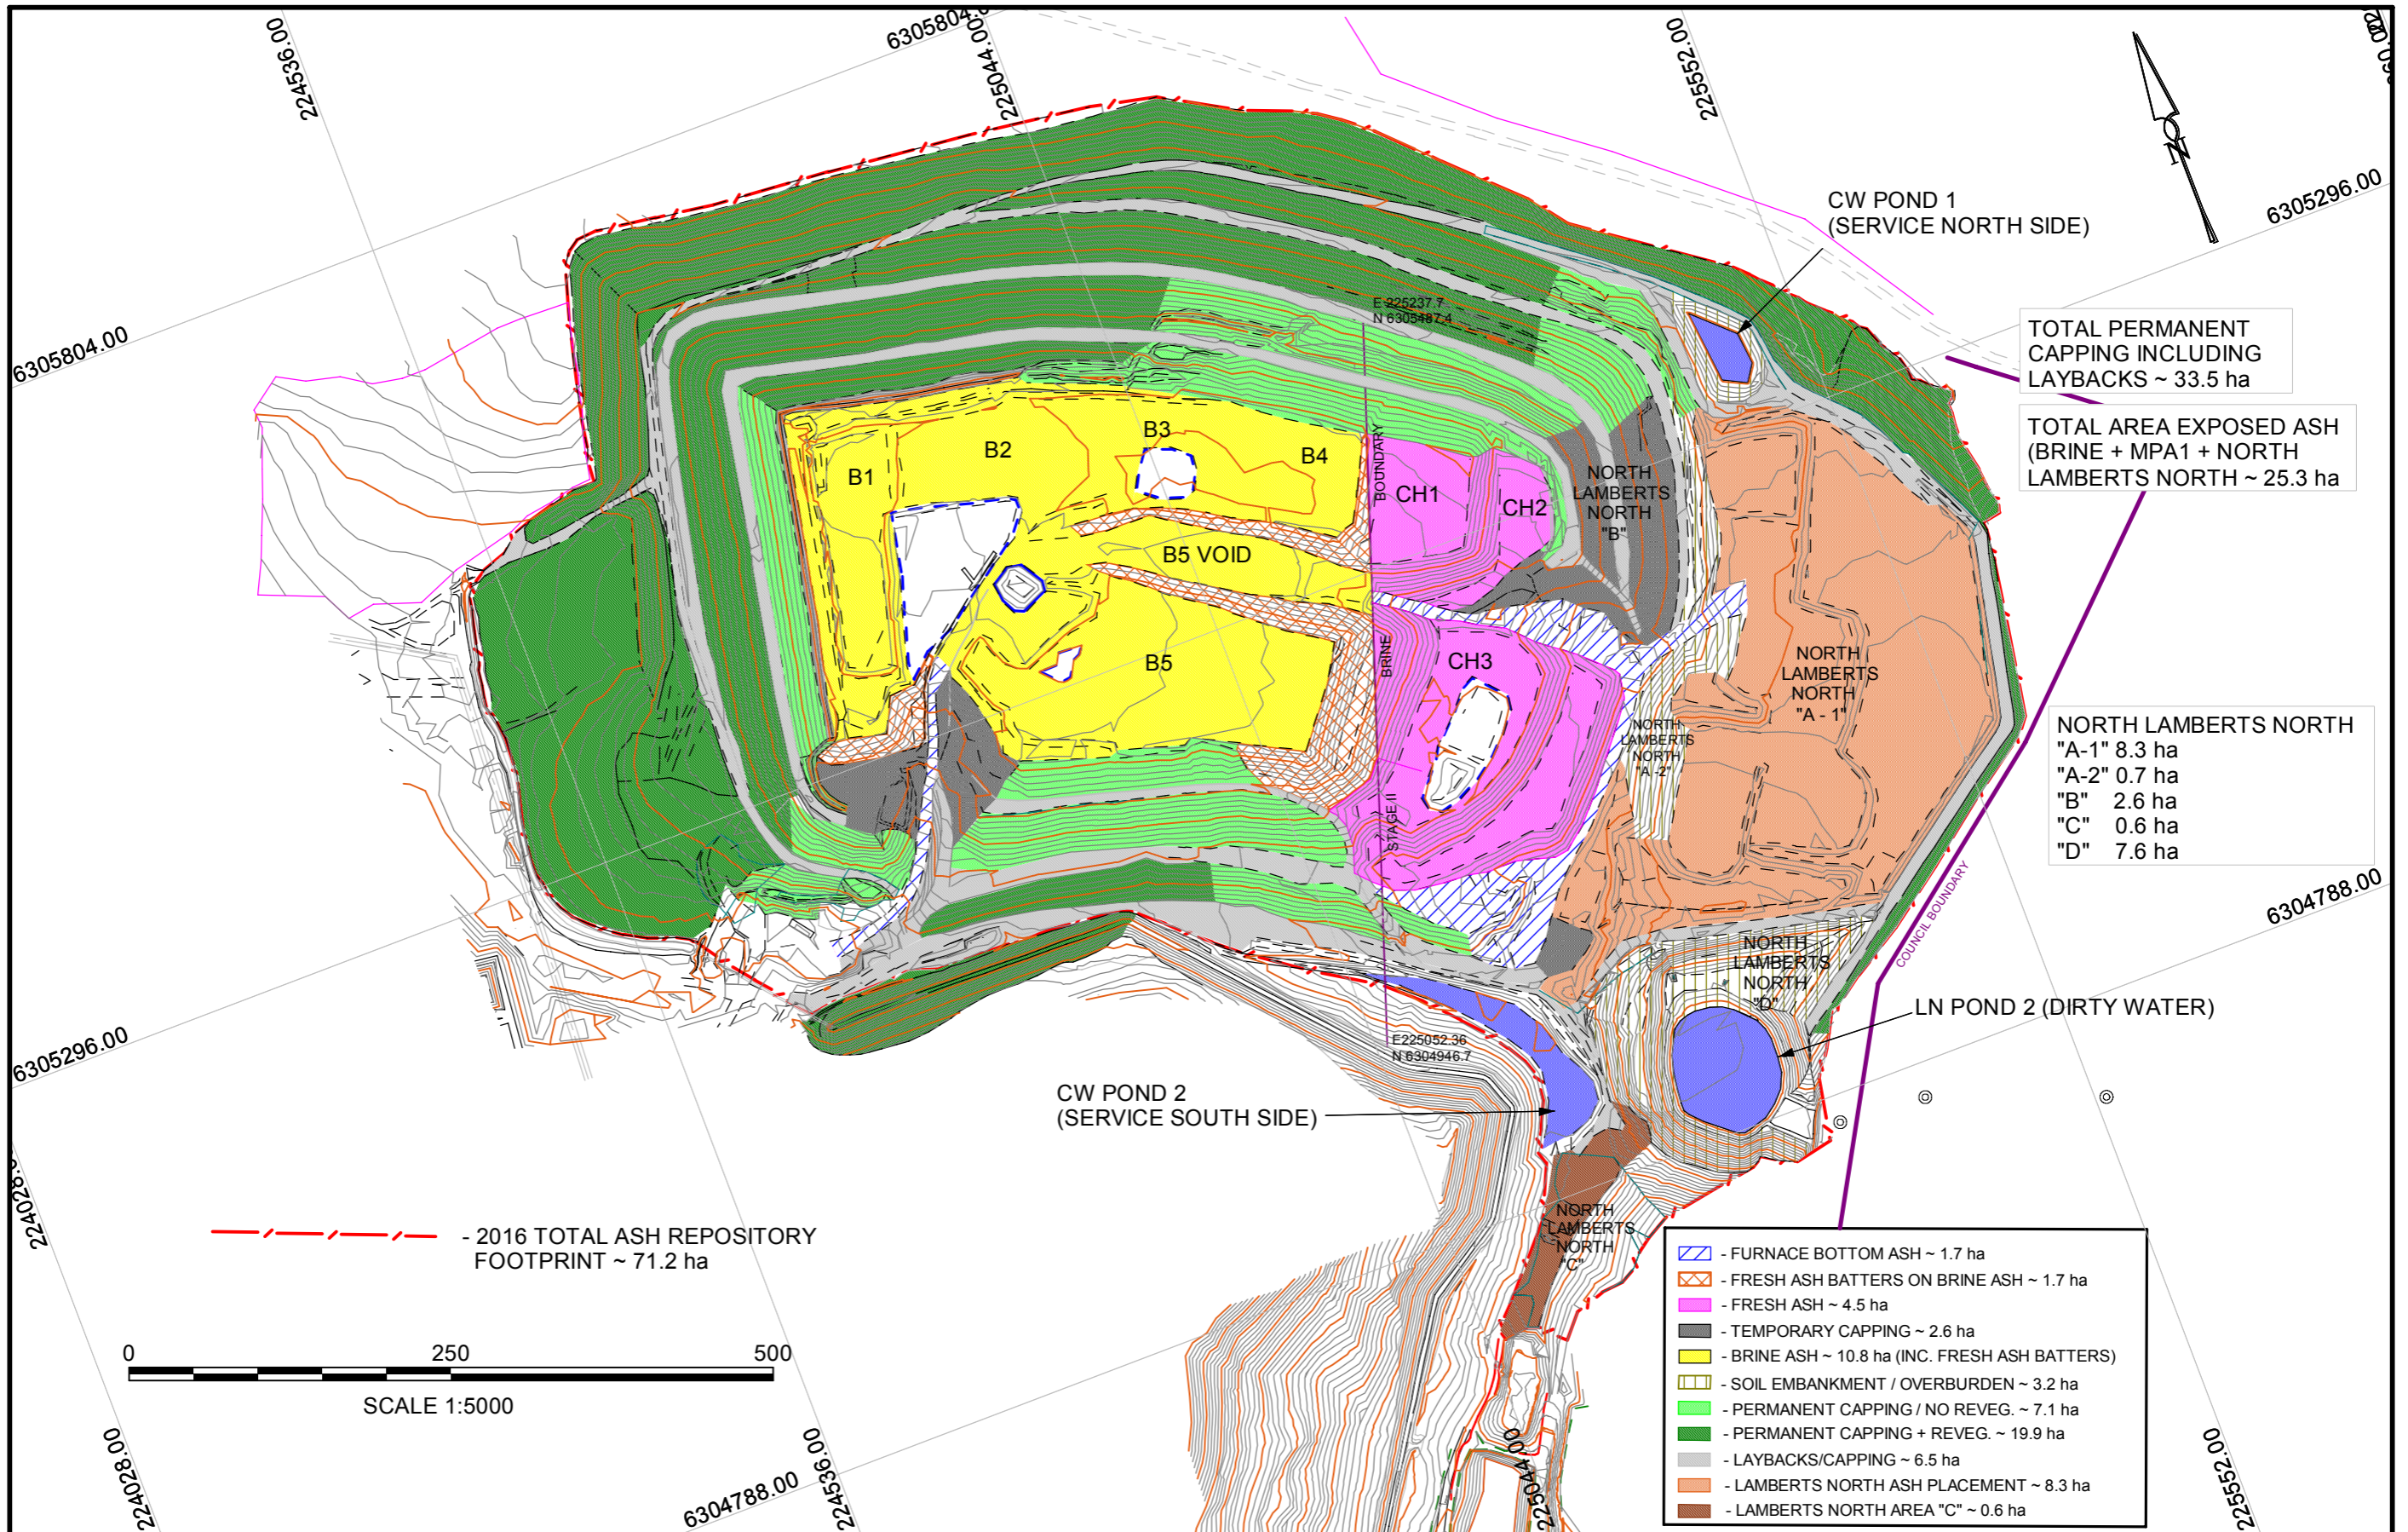

CEH SURVEY

CONSULTING LAND, ENGINEERING AND MINING SURVEYORS

"Astralabe" 1 Rutherford Lane,
LITHGOW 2790

ABN: 68 056 544 551 Office: (02) 6351 2281
Email: survey@ceh.com.au Website: www.ceh.com.au



DATE	19/12/2016
AMENDED	31/01/2017
SURVEYOR	BN/RS
DRAWN	GM/TH
CHECKED	GM/JA

LEND LEASE SERVICES PTY. LTD
MT PIPER - ASH PLACEMENT PLANNING ZONES
SURVEY FOOTPRINT - 16TH DECEMBER 2016

SCALE - 1:5000

DATUM: MGA 56/AHD

DRAWING No:

MPA PLACEMENT
PLANNING AREAS

CCAD6 JOB & DWG:
MPA1216 areas - MPA1216 AREAS